


LOW STRESS DOG HOUSING DOUBLE COMPARTMENT

Main "LIVING" Side ← → "Bathroom" Side + Space to Move about
BED/FOOD/WATER

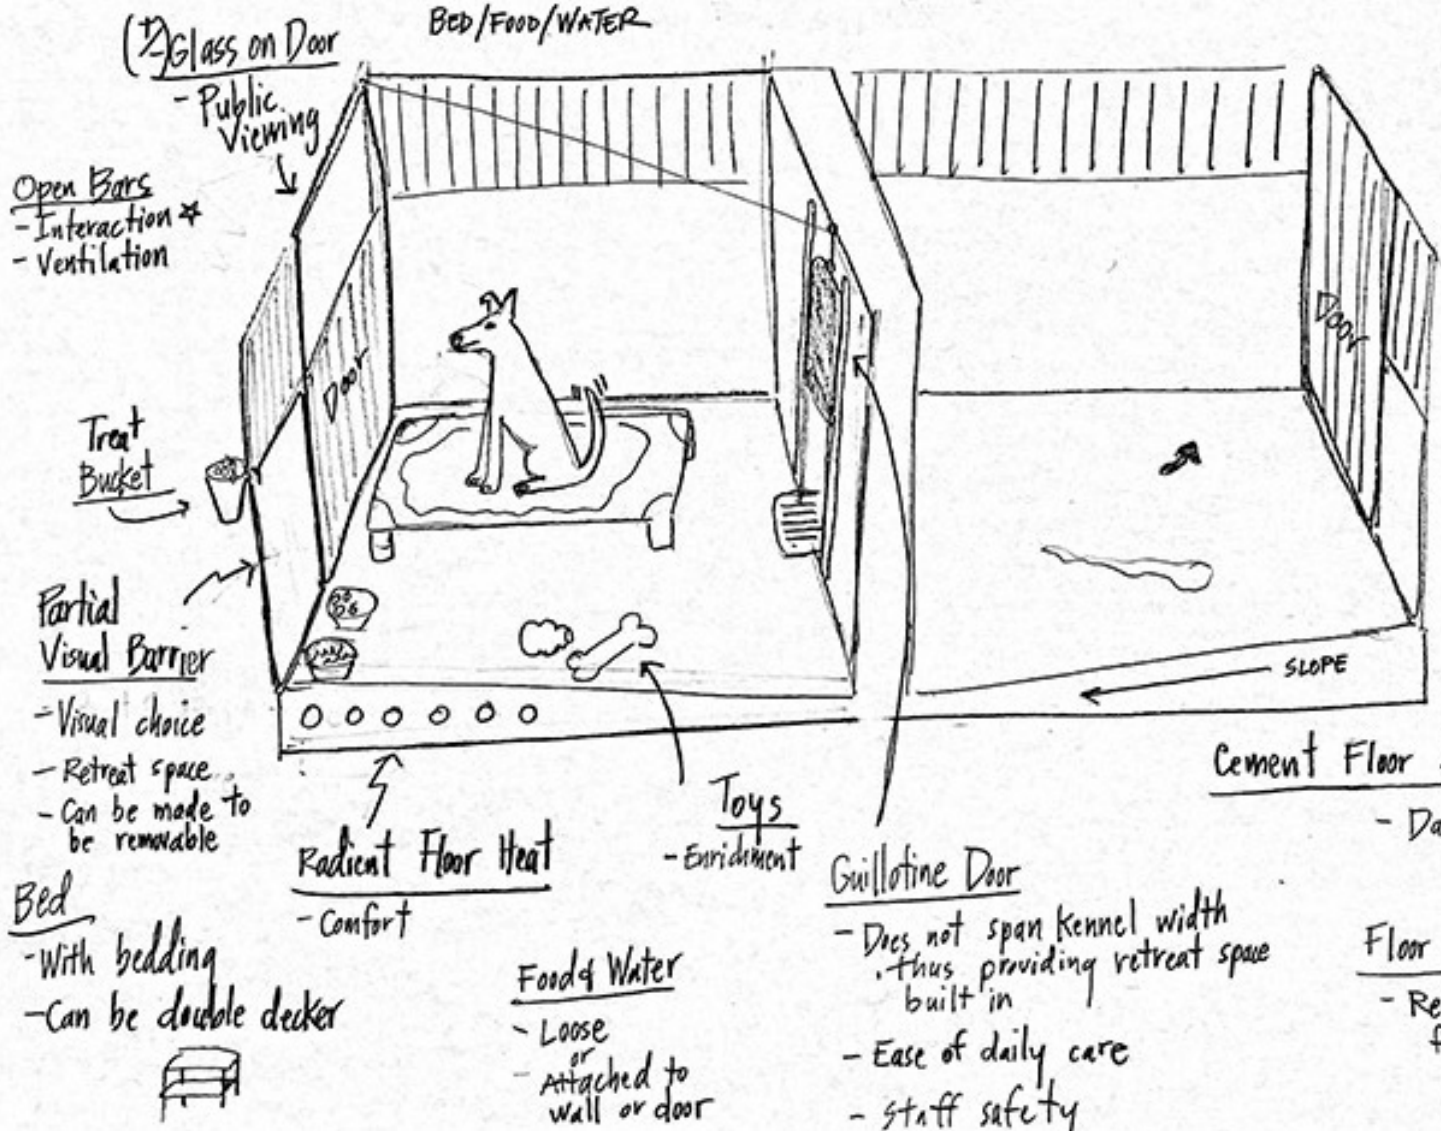

GENERAL KENNEL DIMENSIONS

<u>Kennel Wall Height</u>
Total 6' 5"
Solid Wall Height 4' 6" (+)
<u>Kennel Width</u>
4.5' - 6'
<u>Kennel Length</u>
10' - 12'

Cement Floor Slope To Drain

- Daily care + quicker dry times

Floor Covering

- Resinous Epoxy or Urethane for durability & cleanability